




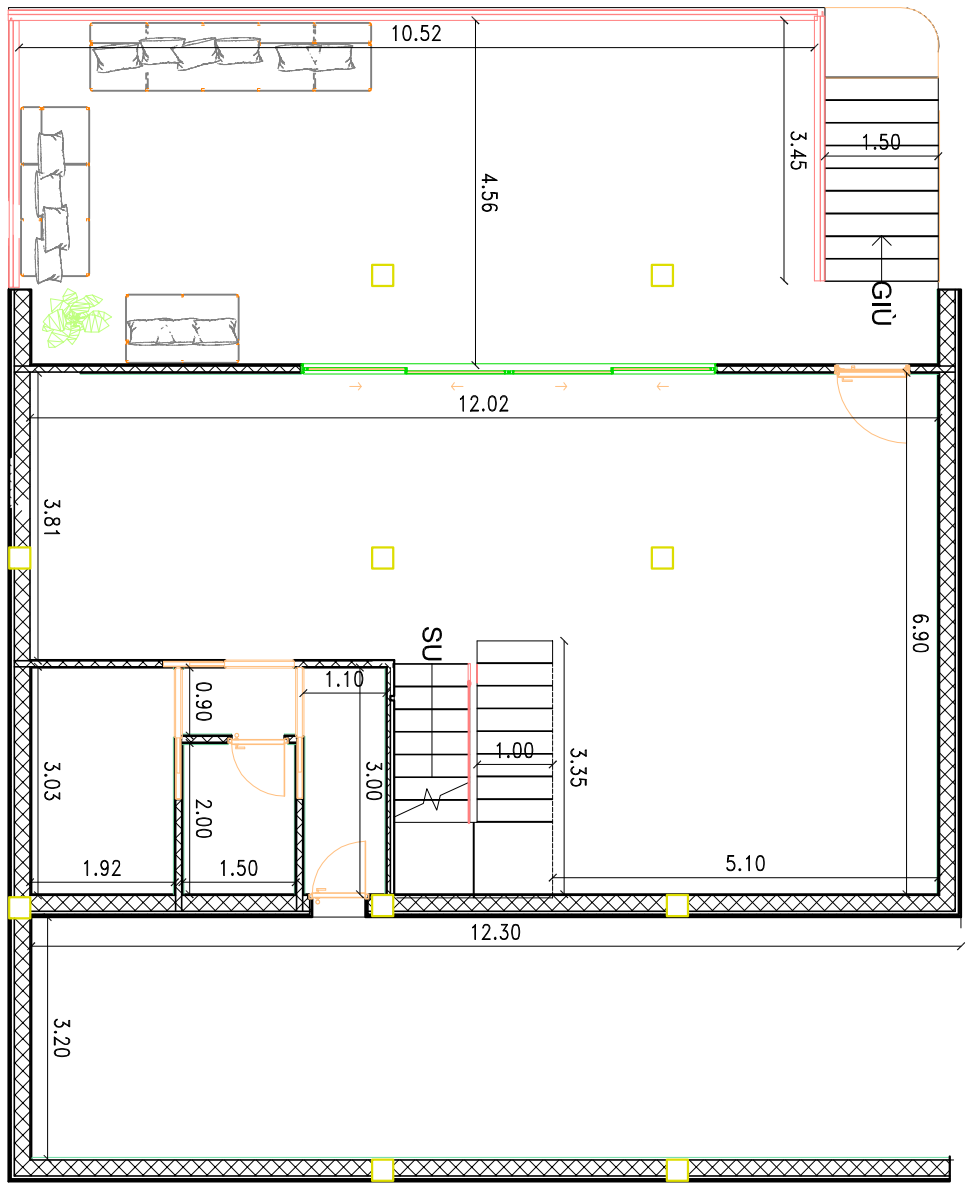

Piano terra — scala 1: 100

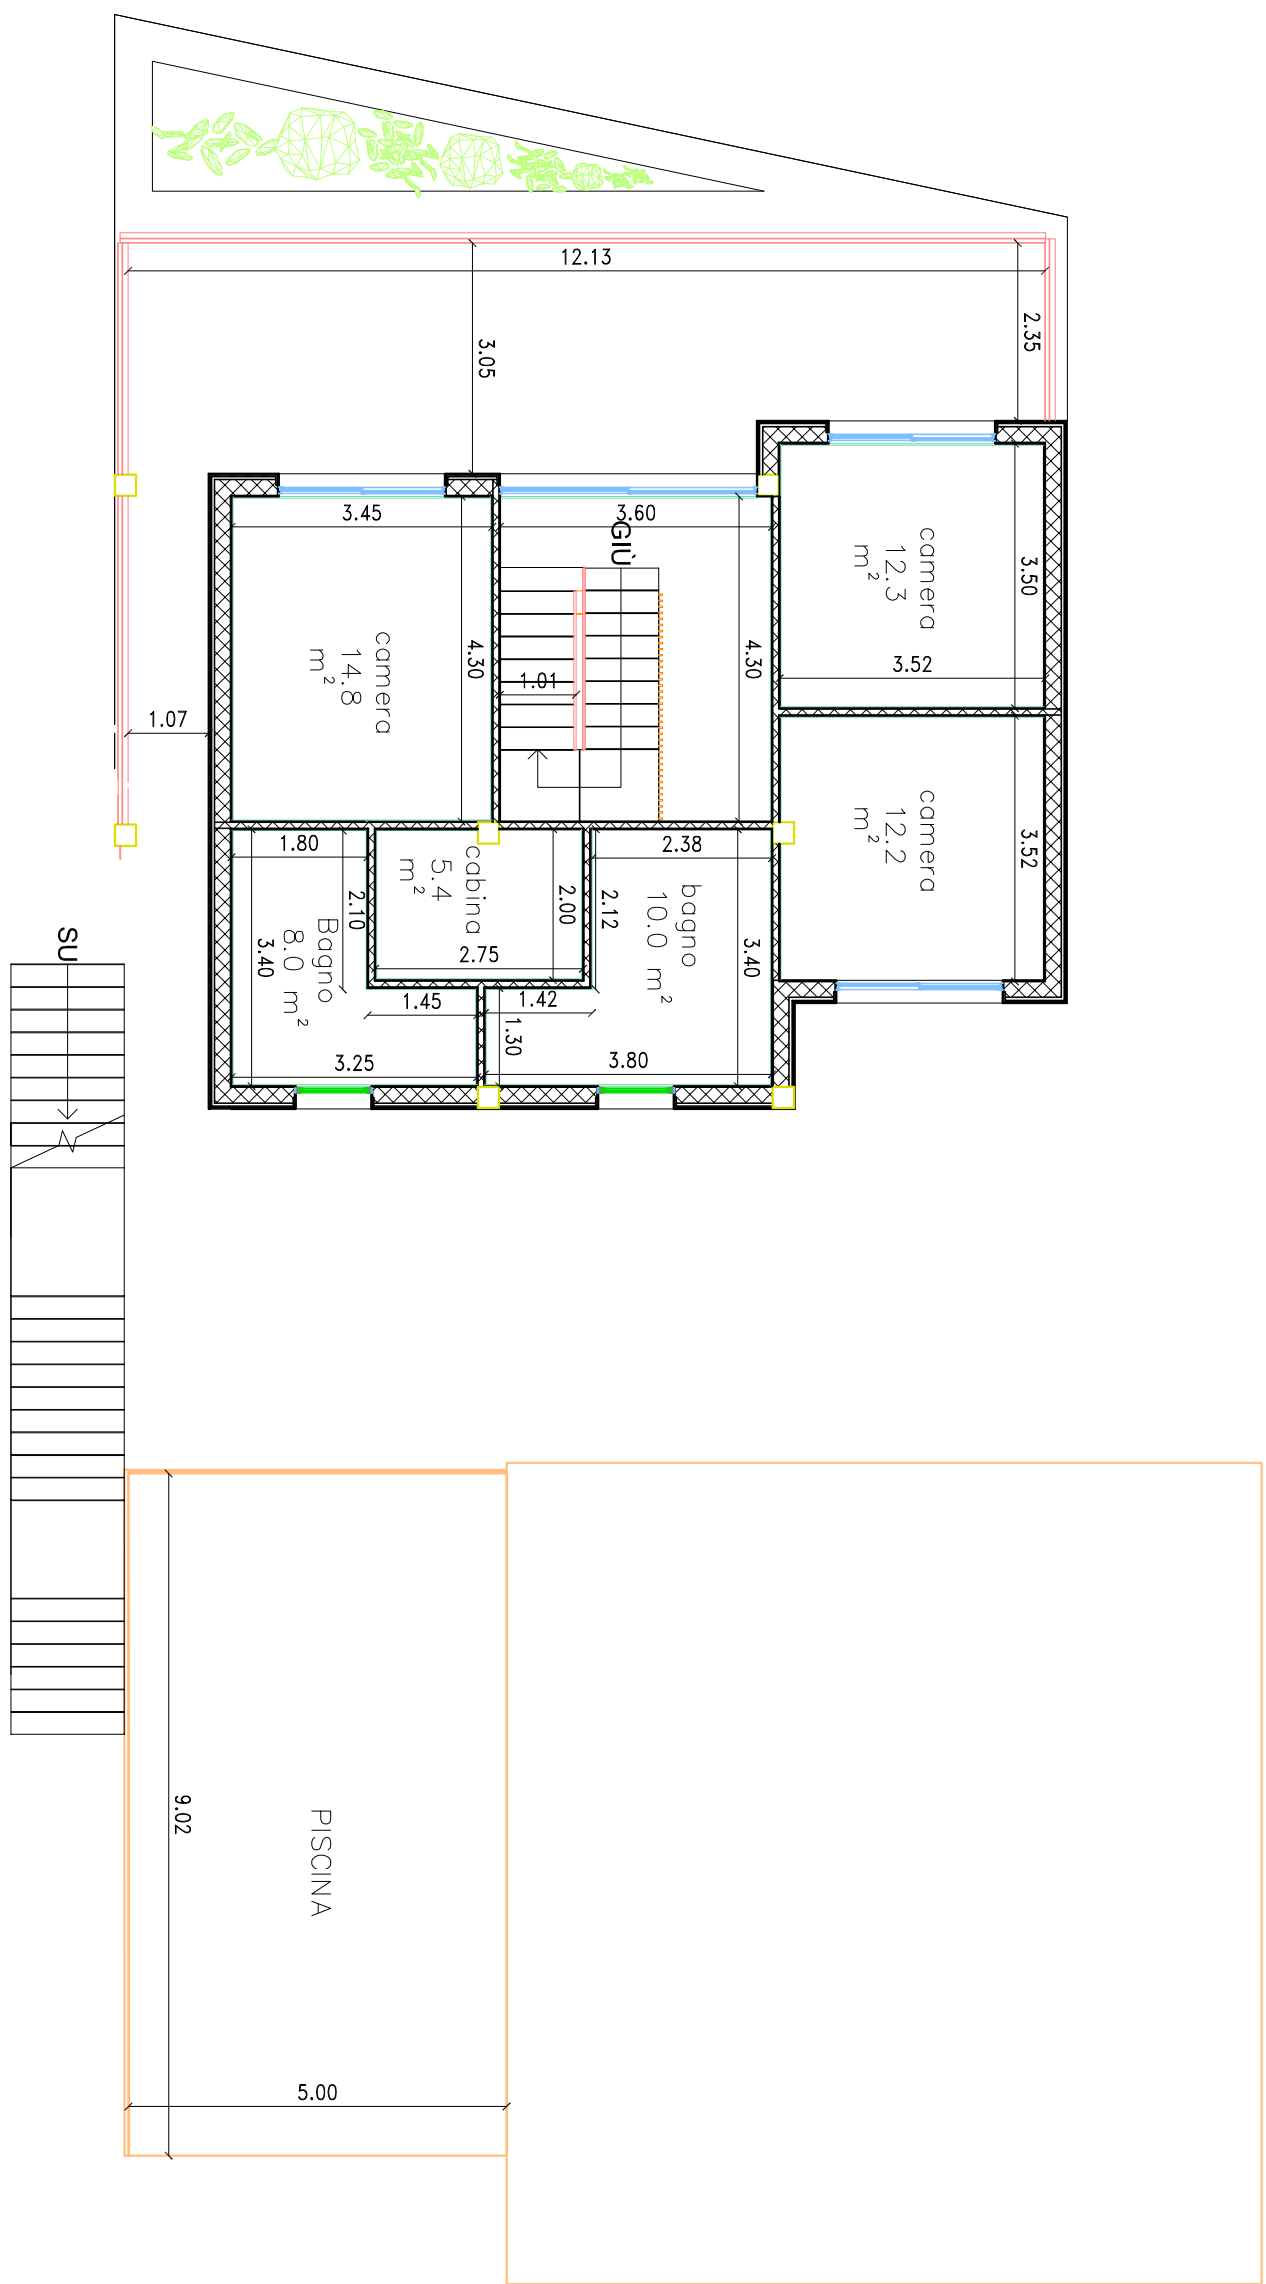

Piano primo — scala 1: 100

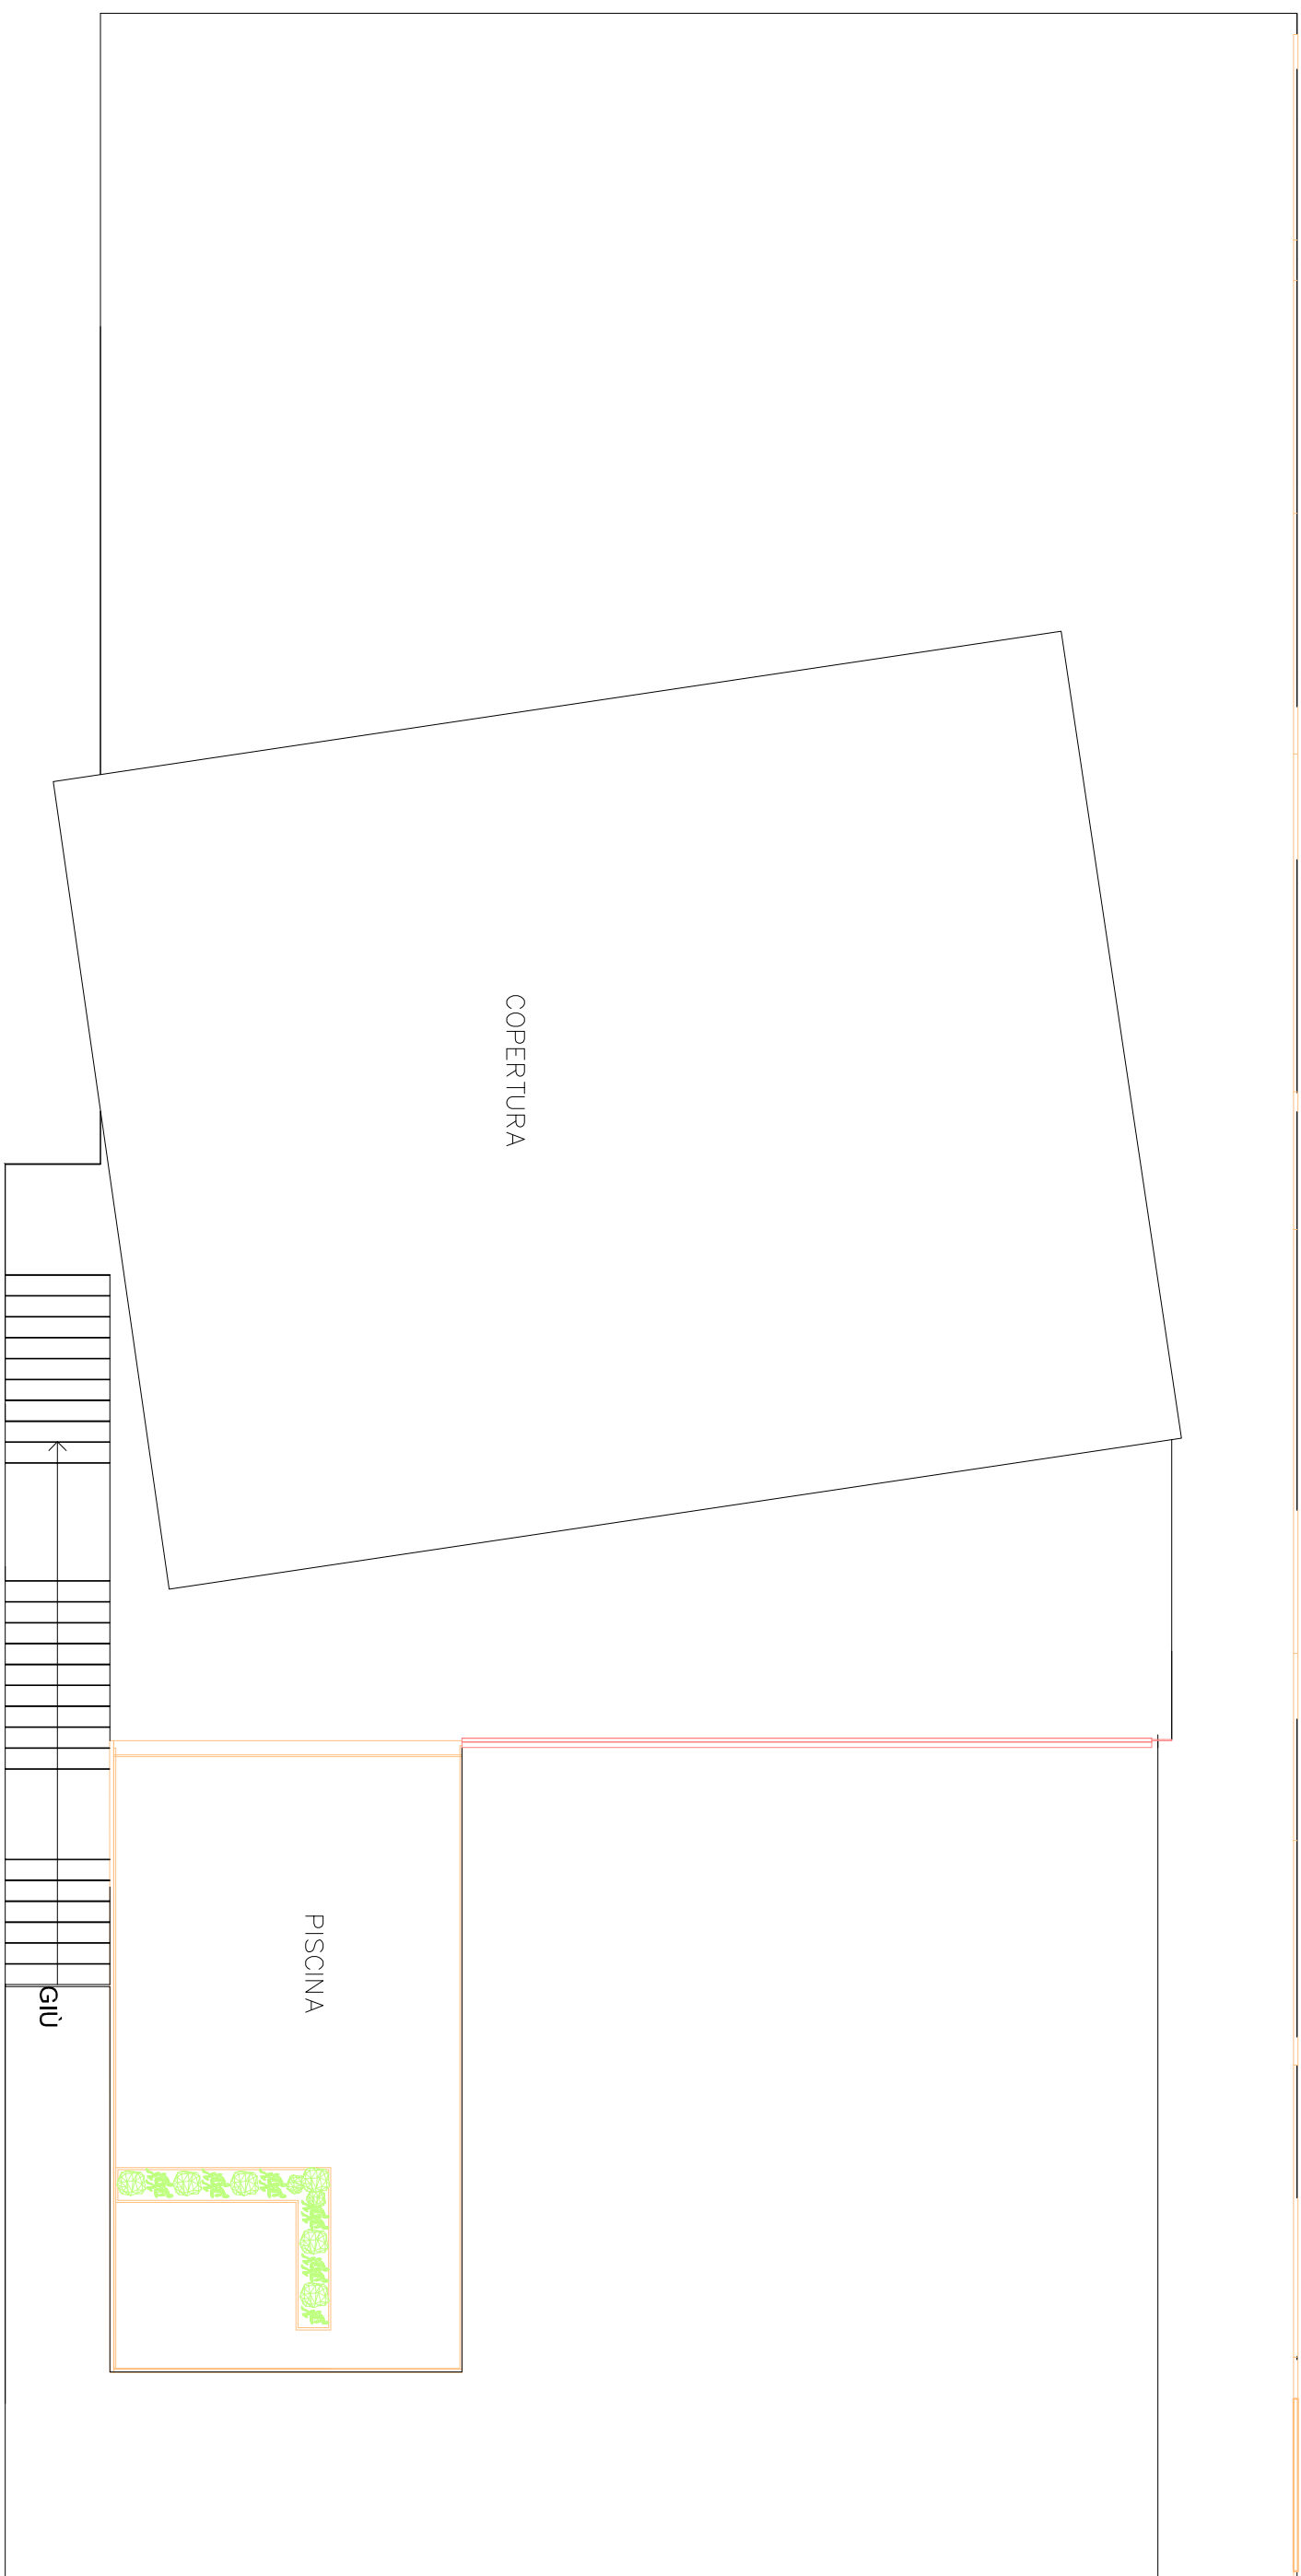

Piano copertura — scala 1: 100

